



B Brugsvandsveksler
 2 Kontraventil
 7 Termisk ventil

11 Brugsvandscirk.pumpe
 18 Termometer

Unit no.:
 99181600
 Unit no.:
 99181700
 Unit no.:
 Unit no.:

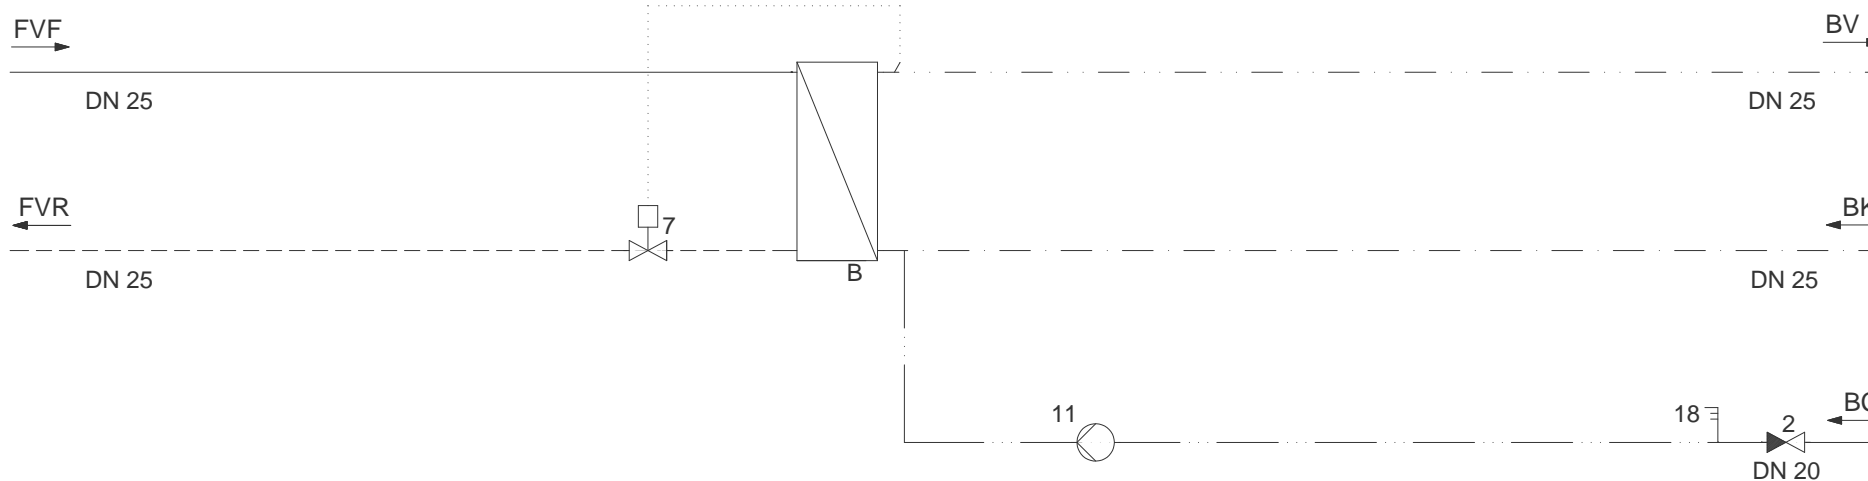

 Gemina • Termix Navervej 15-17 DK 7451 Sunds Tlf.+4597141444 Fax+4597141159 mail@termix.dk	Contr.:	Date:	Sign:
	JOE 16.03.05	15.11.01	SJJ
Drwg. no.: 99181600			
Title: Termix BV-unit type 2 & 3 T-CP (20T)			
Principdiagram			
Fjernvarmestation			
	Rev:	Date:	Sign.: