



SAP no.:	Unit no.:	Foto
	99354401	A
SAP no.:	Unit no.:	Foto
	99354402	A
SAP no.:	Unit no.:	Foto
	99354403	A

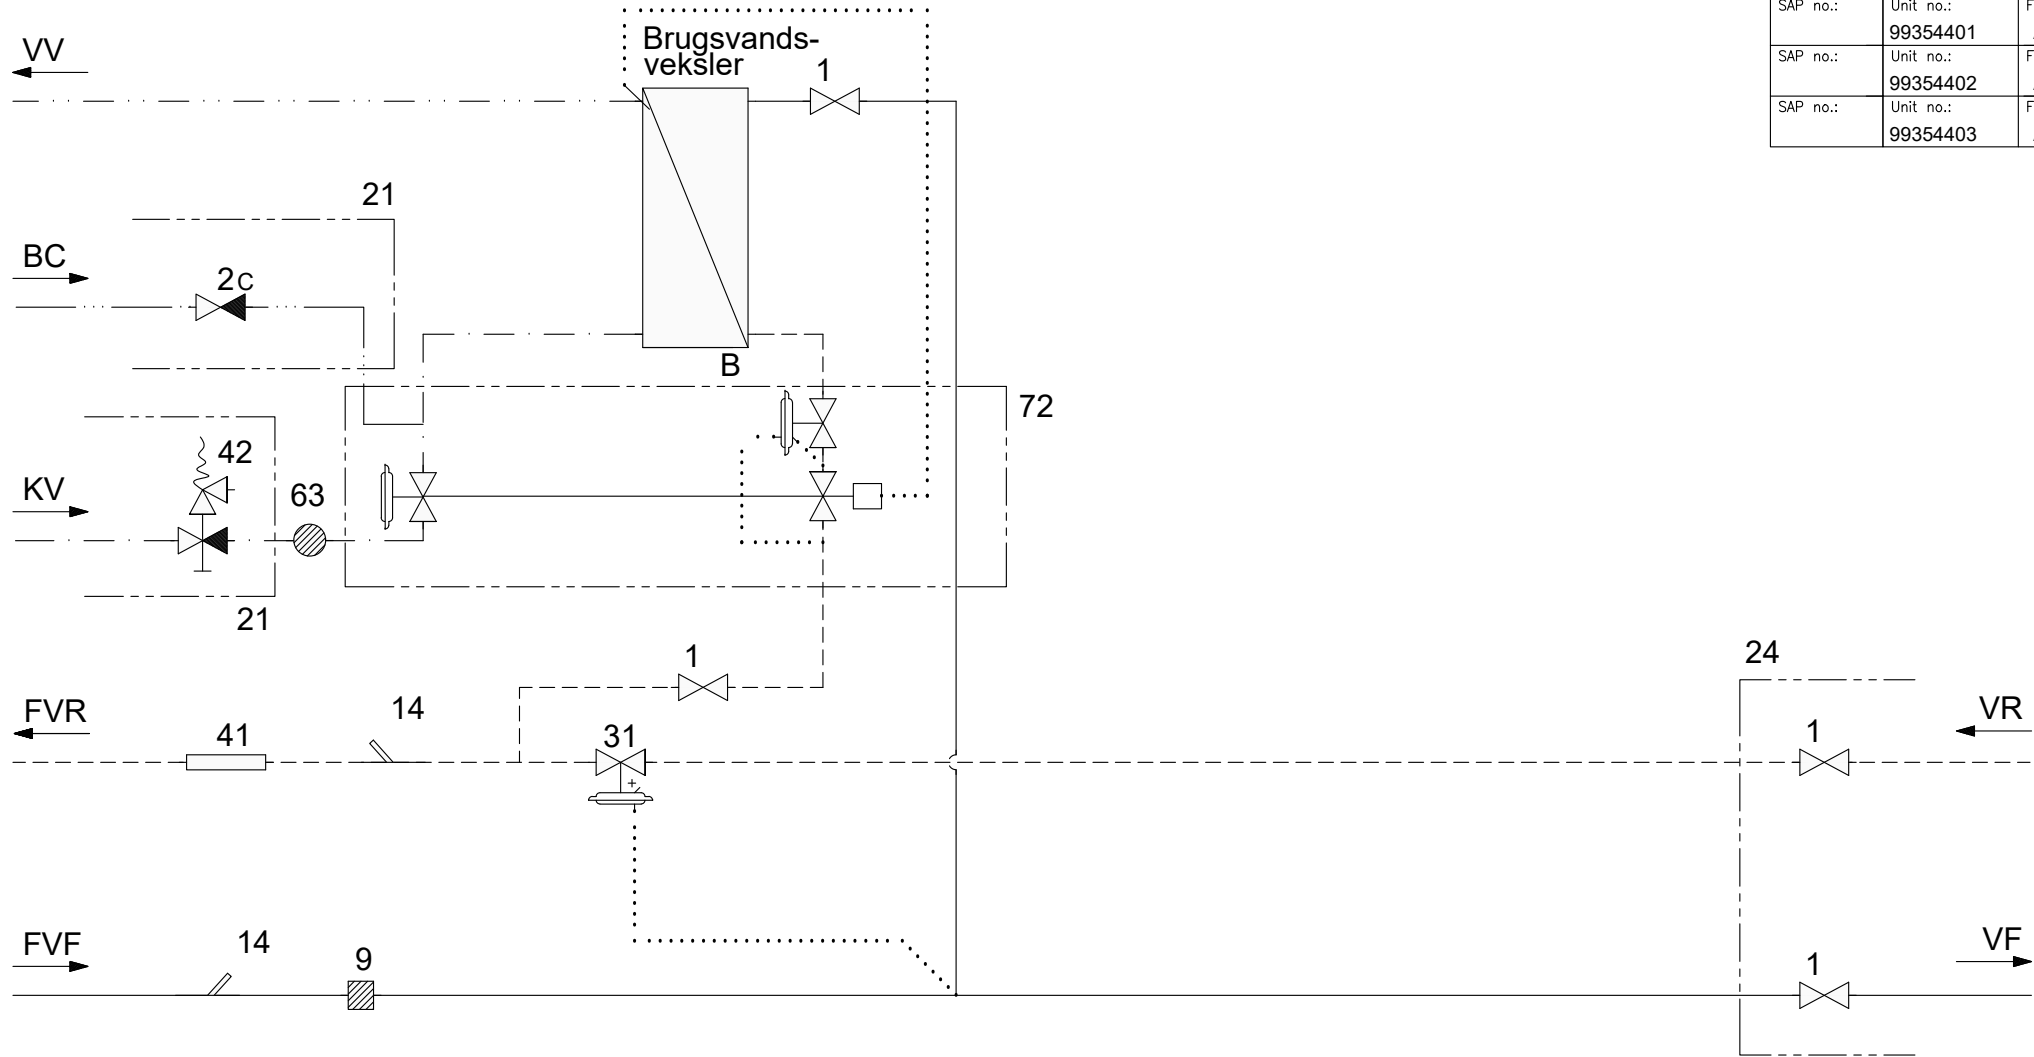

- | | |
|---------------------------------------|-------------------------------|
| 1 Afspærringsventil | 31 Differenstrykregulator |
| 2C Kontraventil incl. cirkulationsrør | 41 Målerpasstykke |
| 9 Snavssamler | 42 Sikk.agg. m/indb. kontrav. |
| 14 Følerlomme enkelt | 63 Si |
| 21 Bestilles separat | 72 TPV |
| 24 Leveres løst med | |

 Gemina • Termix Navervej 15-17 DK 7451 Sunds Tlf.+4597141444 Fax+4597141159 mail@termix.dk	Contr.:	Date:	Sign:
	IE 20200714	20200714	KM
Drwg. no.:		99354401	
Title:			
Termix VMTD ISO			
Retur/TPV/Iso			
Principdiagram			
Fjernvarmestation			
Rev.:	Date:	Sign.:	